


# FREE WALL

SNAP-ON SYSTEM, COMBINATION OF PLANE 78 AND PLANE 177x30

Page 01-07

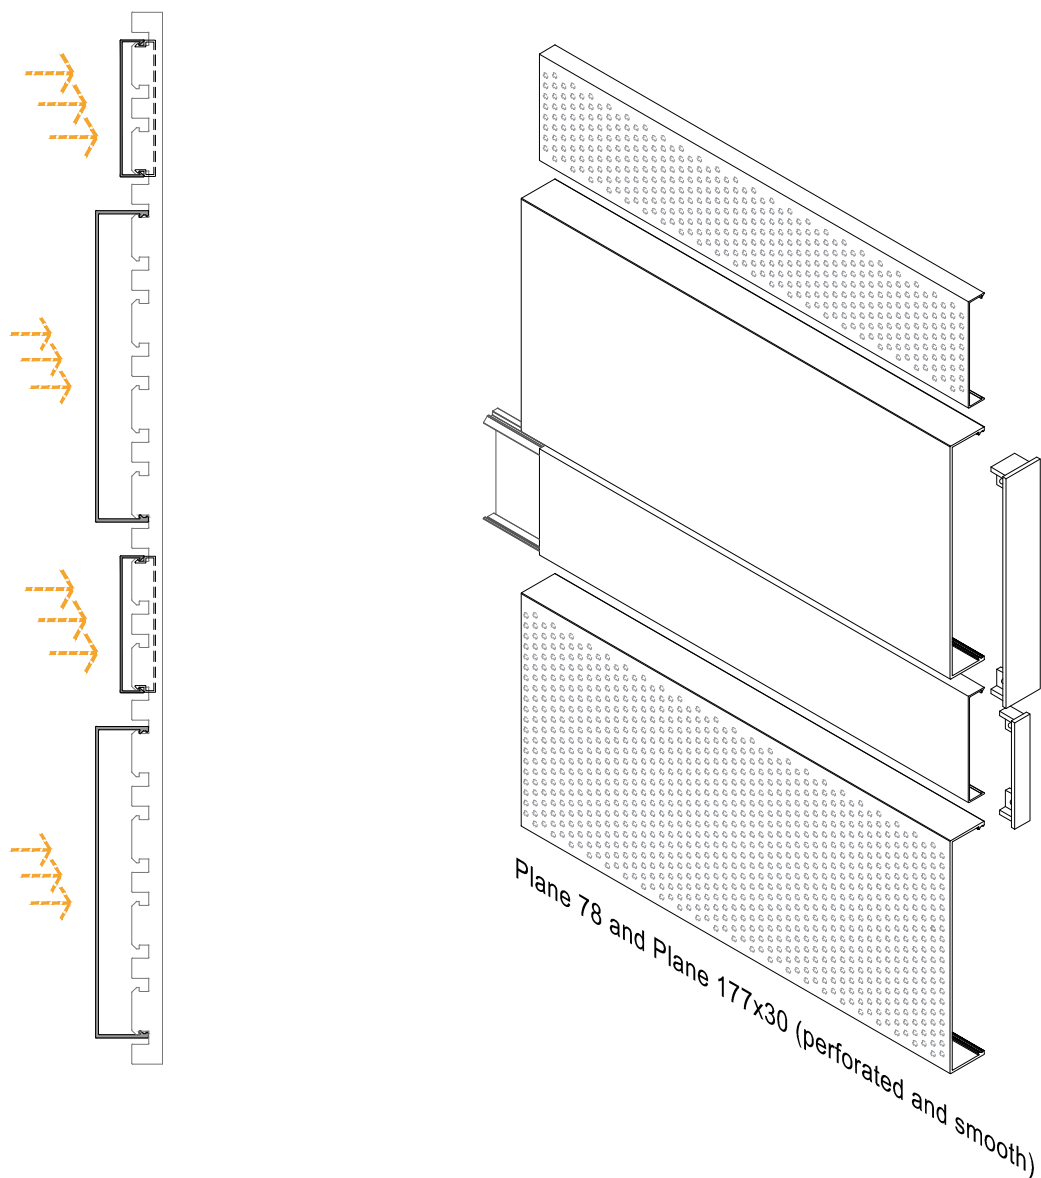

Technical department fácilfaçades®

Specification workshop

Project:

Location:

Authorization:

Revision:

Revision:

Date: September 2020


Dimensions: mm. (in.)



# FREE WALL

DETAIL PLANE 78 AND PLANE 177x30 COMBINED

Page 02-07

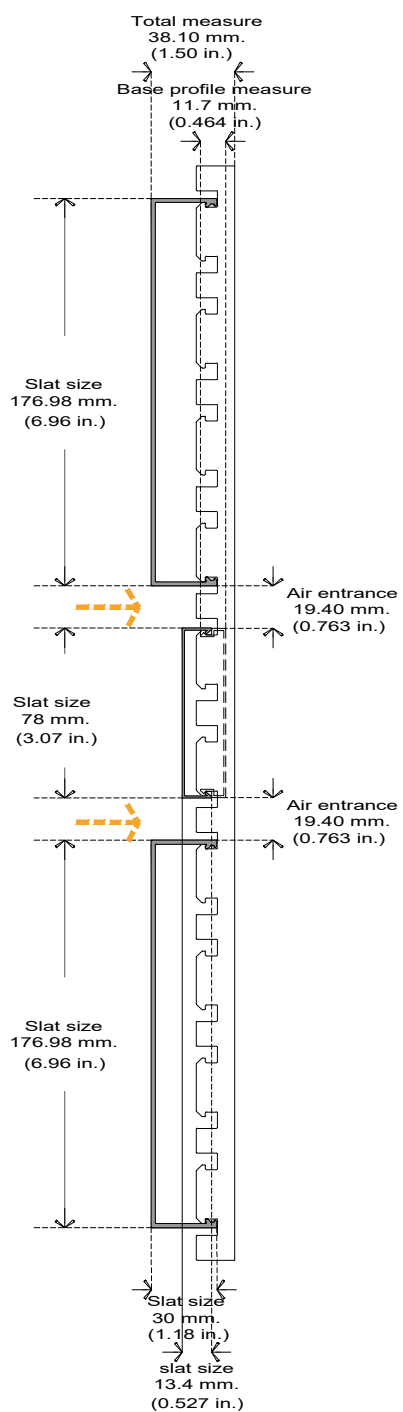

Technical department fácilfaçades®

Specification workshop

Project:

Location:

Authorization:

Revision:

Revision:

Date: September 2020


Dimensions: mm. (in.)



# FREE WALL

SELECTION OF SUPPORTS ACCORDING TO THE SEPARATION BETWEEN ANCHORS  
COMBINATION OF PLANE 78 AND PLANE 177X30

Page 03-07

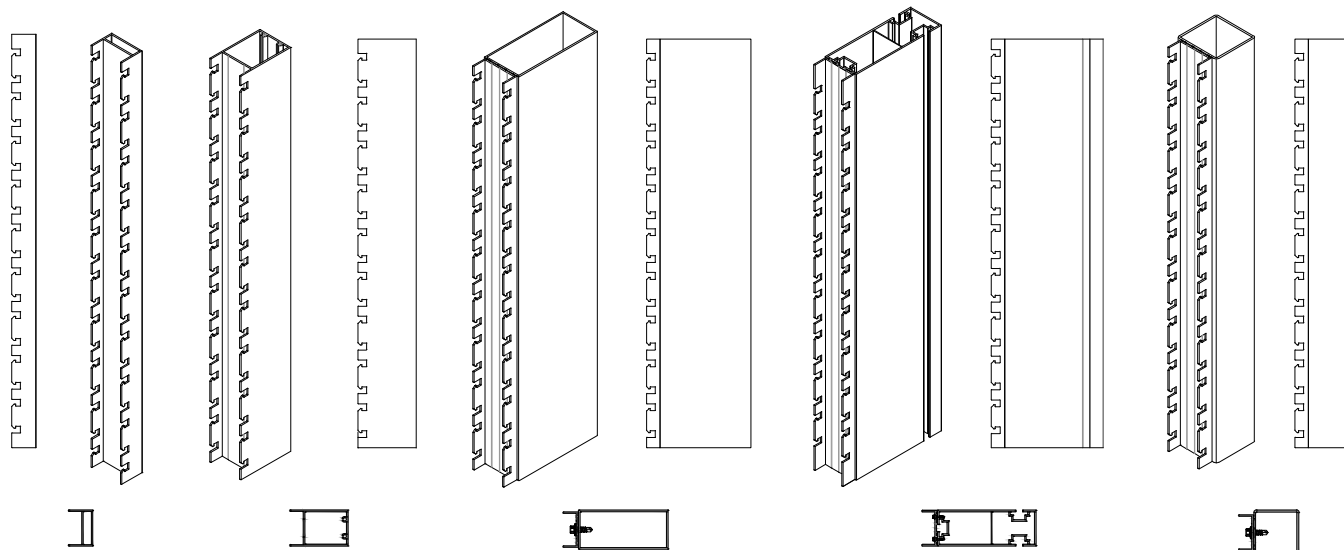

Option **(A)**  
Die cut V1

Option **(B)**  
Die cut V1

Option **(C)**  
Die cut V1

Option **(D)**  
Die cut V1

Option **(E)**  
Die cut V1

## Distances for installation of structural supports

Nm Structural support options Maximum distance (DA) Maximum distance (DV)

A	Basic RM profile, wall covering	1300 mm. (51.18 in.)	1000 mm. (39.37 in.)
B	(T) support with die cut area 65X40 (2.55x1.57 in.)	2200 mm. (86.61 in.)	1000 mm.
C	Basic support with adapter profile 100X44 (3.93x1.73 in.)	3300 mm. (129.92 in.)	1000 mm.
D	Basic facade support with adapter profile 110X40 (4.33x1.57 in.)	4000 mm. (157.48 in.)	1000 mm.
E	Adapter profile anchored to construction site	>3300 mm. (129.92 in.)	1000 mm.

- 1 Aluminium L bracket 4 x 4 x 1/4"
- 2 Aluminium L bracket 2 X 4 x 1/4"
- 3 Aluminium L bracket 2 X 2 x 1/4"



Nm Structural support options

DA Maximum distance between anchors of brackets

DV Maximum distance between structural supports

VV Maximum vertical cantilever (support) 500 mm. (19.65 in.)

VH Maximum horizontal cantilever (slat) 200 mm. (7.87 in.)

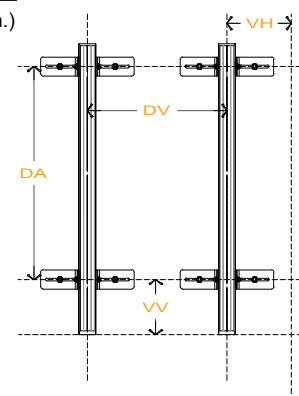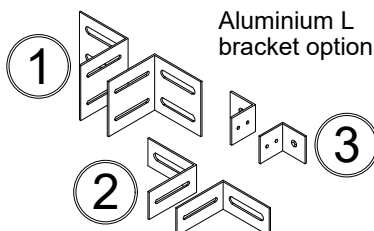

Technical department fácilfaçades®

Specification workshop

Project:

Location:

Authorization:

Revision:

Revision:

Date: September 2020


Dimensions: mm. (in.)



# FREE WALL

ANCHORING TO SLABS WITH STRUCTURAL SUPPORT 100 X 44 mm. (3.93X1.73 in.)  
COMBINATION OF PLANE 78 AND PLANE 177X30 (PERFORATED AND SMOOTH)

Page 04-07

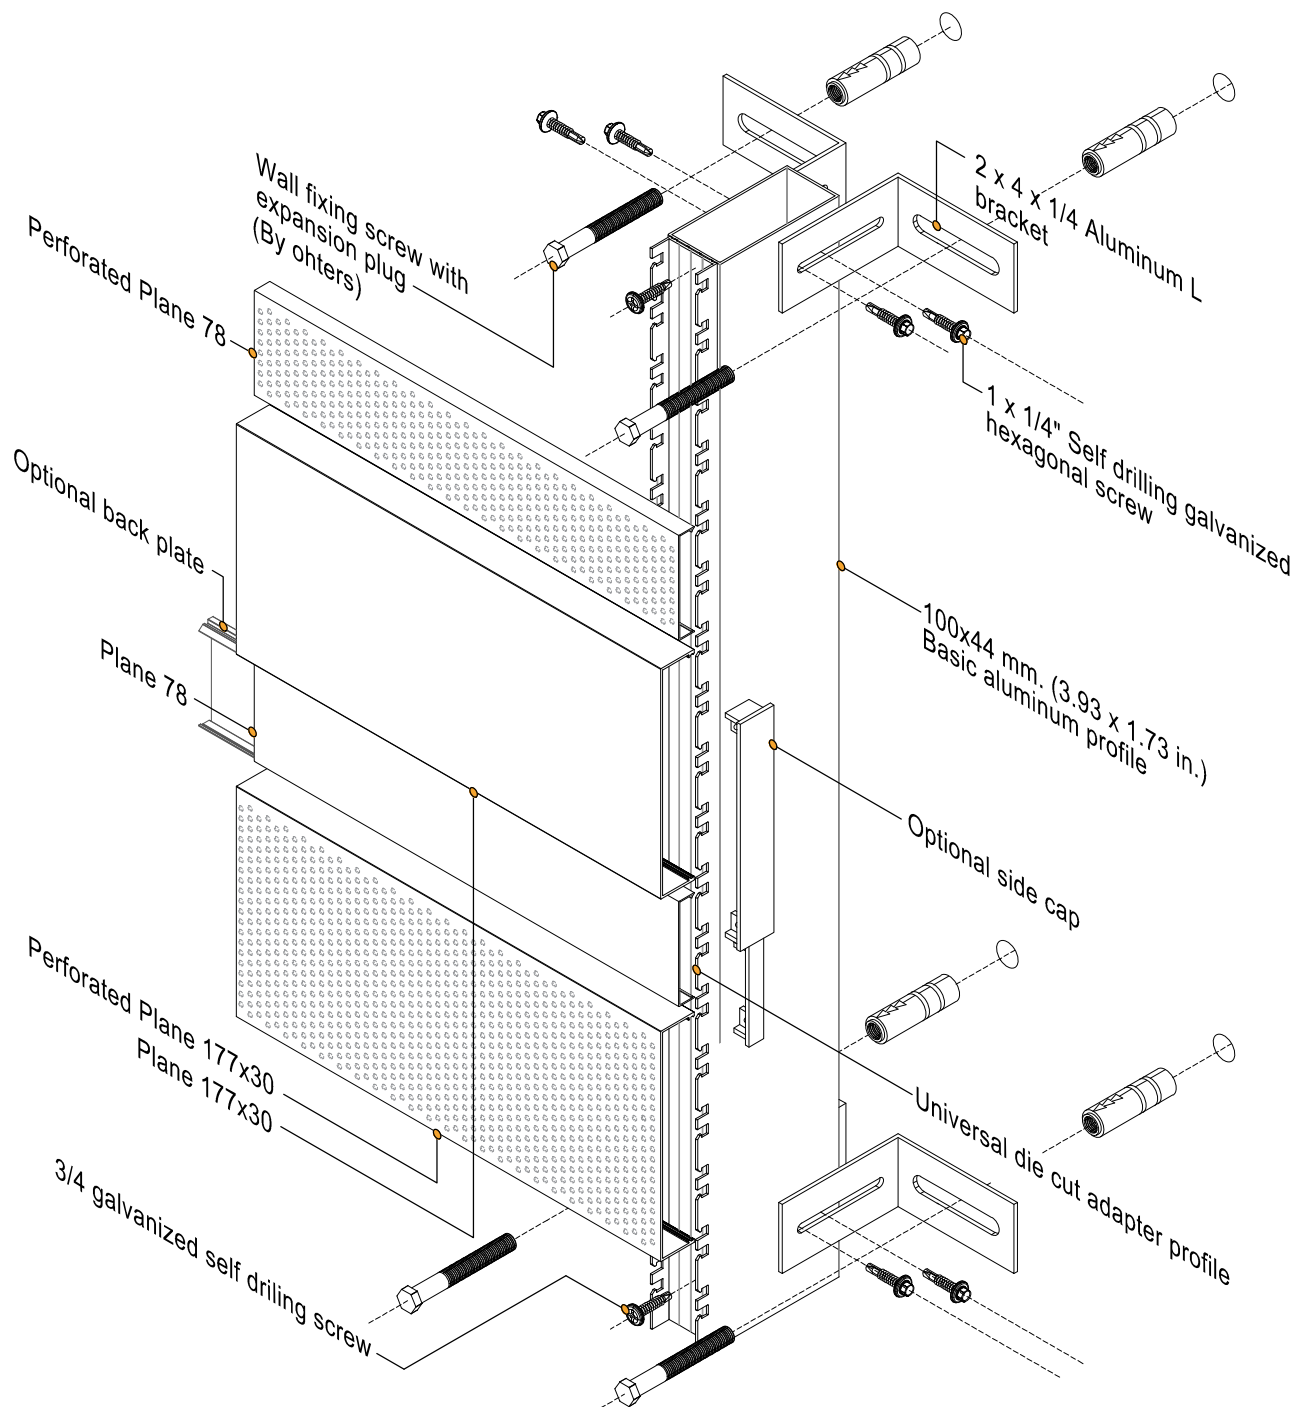

Technical department fácilfaçades®  
Specification workshop

Project:  
Location:  
Authorization:


Revision:  
Revision:  
Date: September 2020  
Dimensions: mm. (in.)



# FREE WALL

ANCHORAGE TO SUB STRUCTURE WITH STRUCTURAL SUPPORT (T) 65 X 40 mm. (2.55 X 1.57 in.)  
COMBINATION OF PLANE 78 AND PLANE 177X30 (PERFORATED AND SMOOTH)

Page 05-07

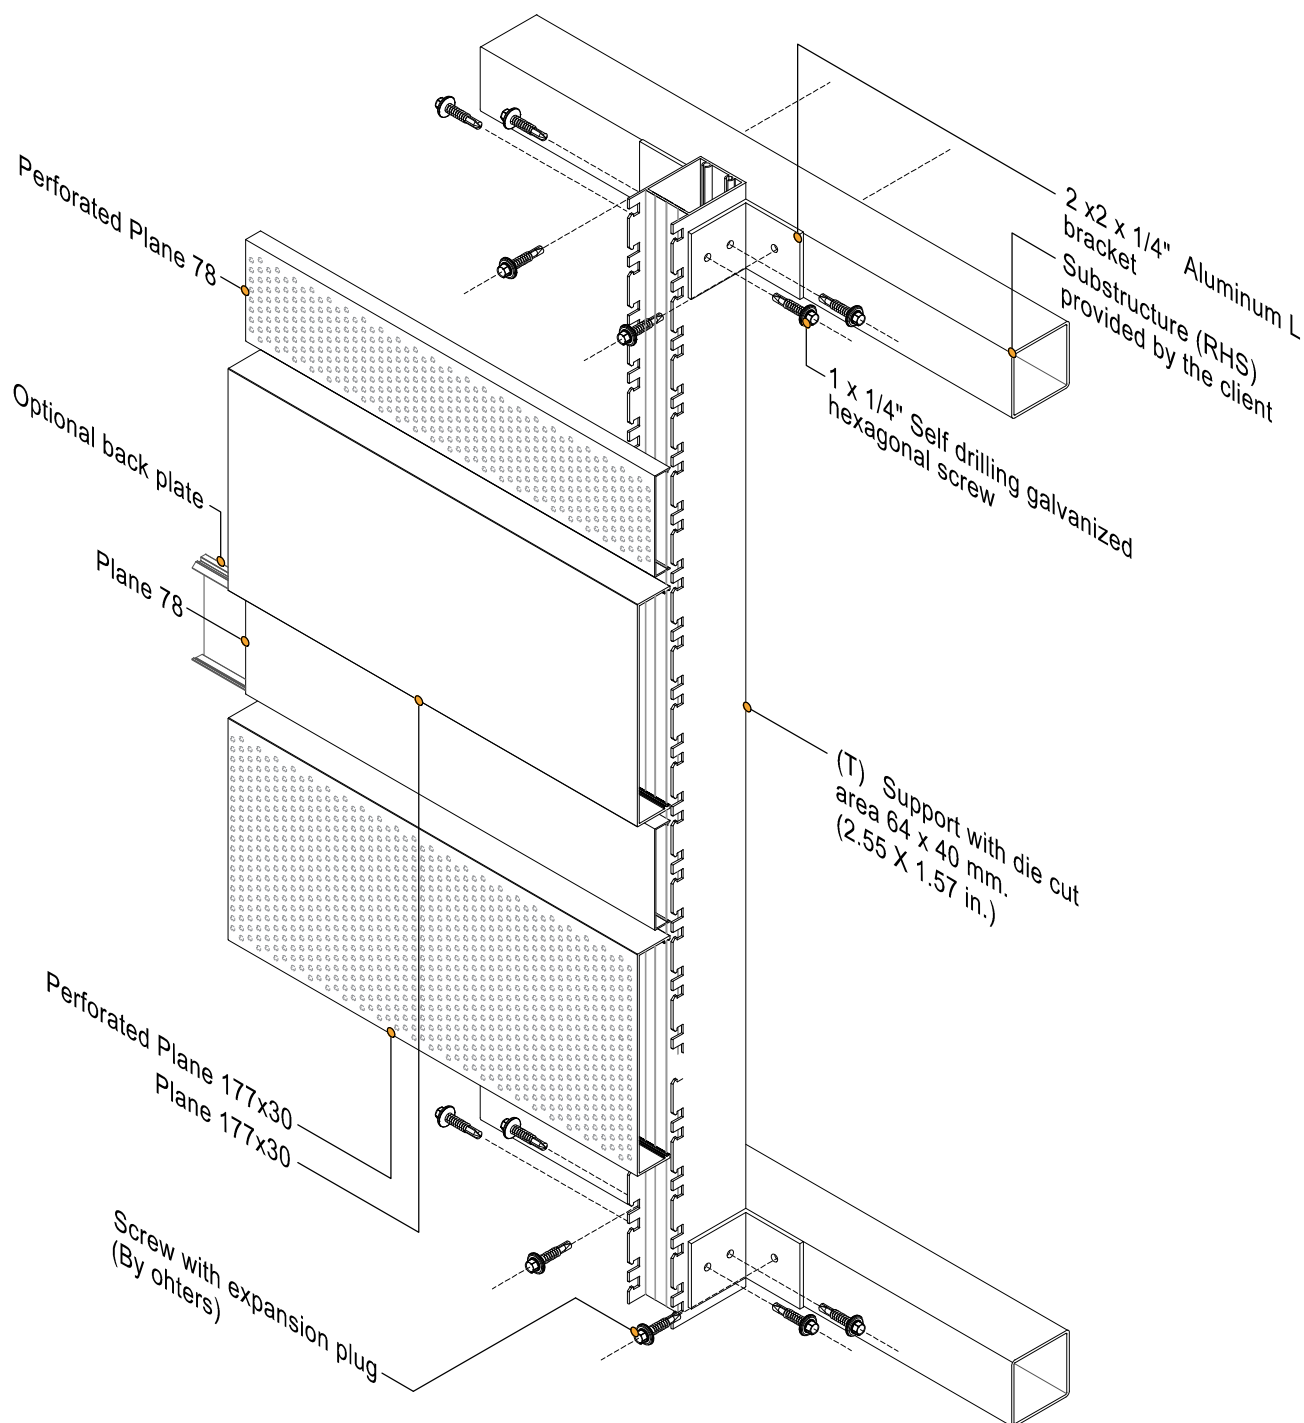

Technical department fácilfaçades®  
Specification workshop

Project:  
Location:  
Authorization:


Revision:  
Revision:  
Date: September 2020  
Dimensions: mm. (in.)



# FREE WALL

ACHORING TO SLABS WITH STRUCTURAL SUPPORT 110 X 40 mm. (4.33X1.57 in.)  
COMBINATION OF PLANE 78 AND PLANE 177X30 (PERFORATED AND SMOOTH)

Page 06-07

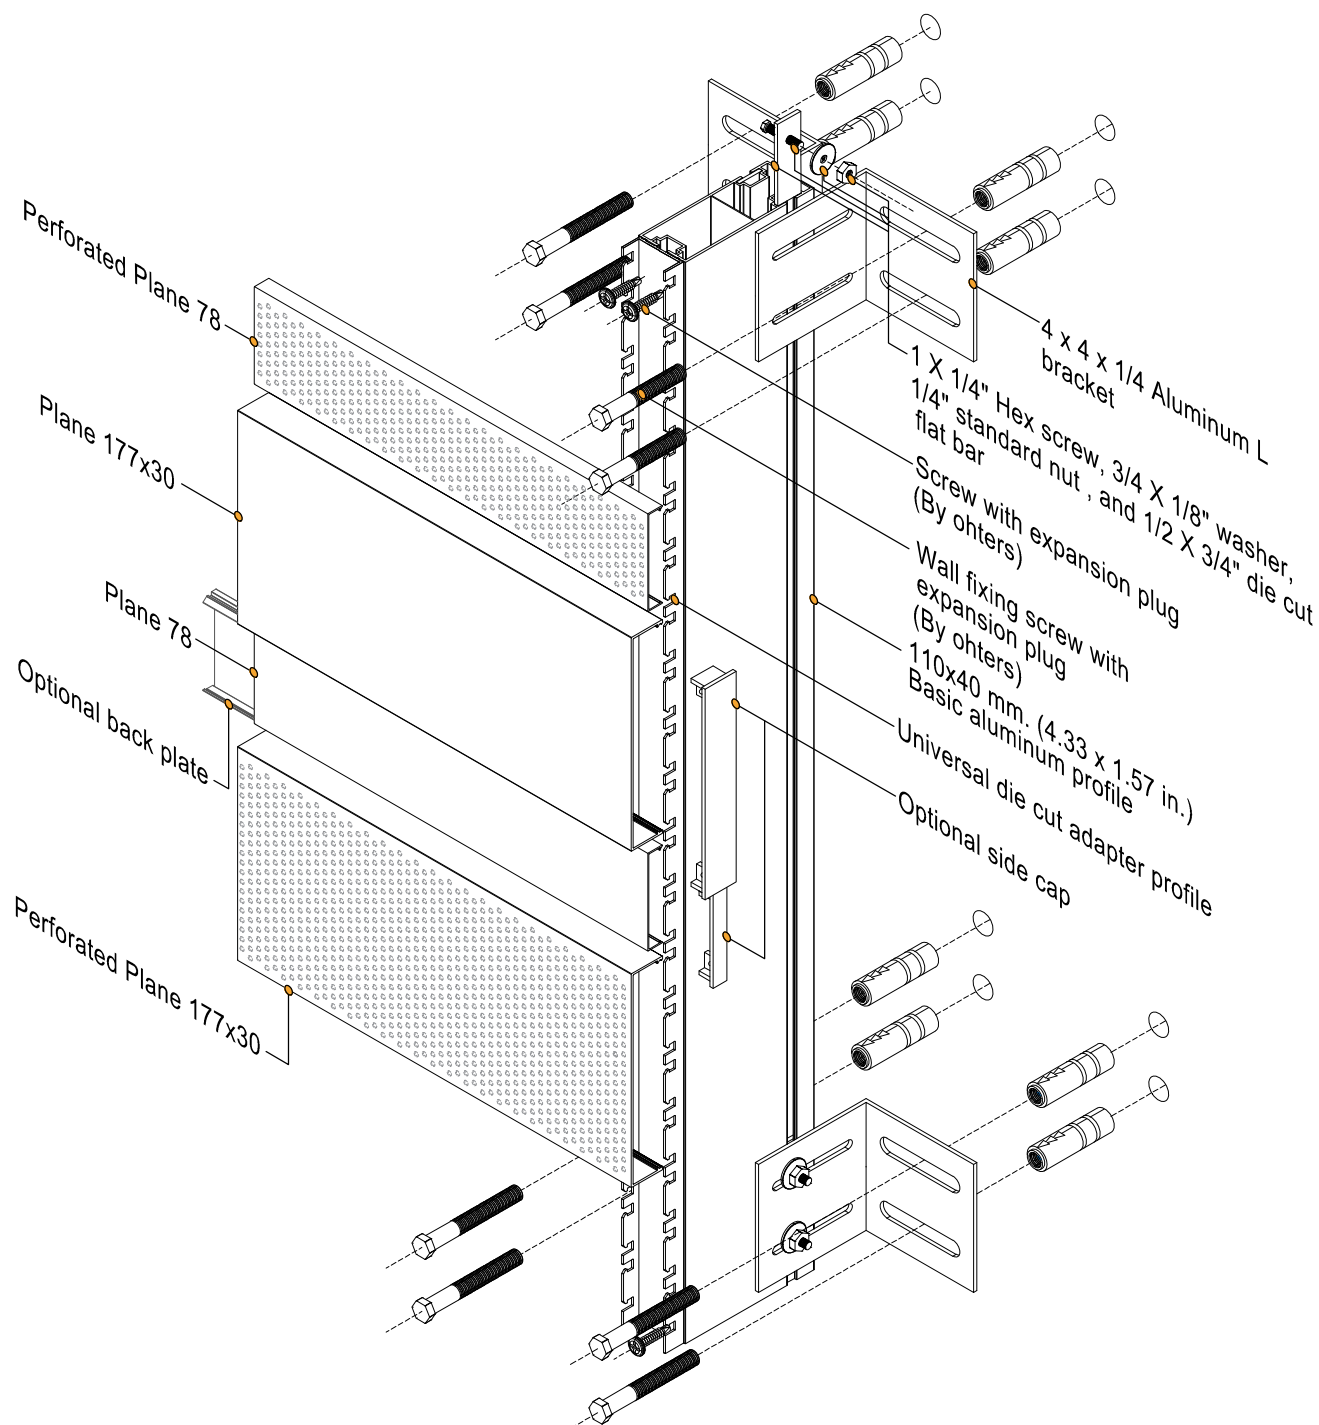

Technical department fácilfaçades®  
Specification workshop

Project:  
Location:  
Authorization:


Revision:  
Revision:  
Date: September 2020  
Dimensions: mm. (in.)



# FREE WALL

VENTILATED FACADE PROPOSAL, COMBINATION OF PLANE 78 AND PLANE 177X30  
(PERFORATED AND SMOOTH)

Page 07-07

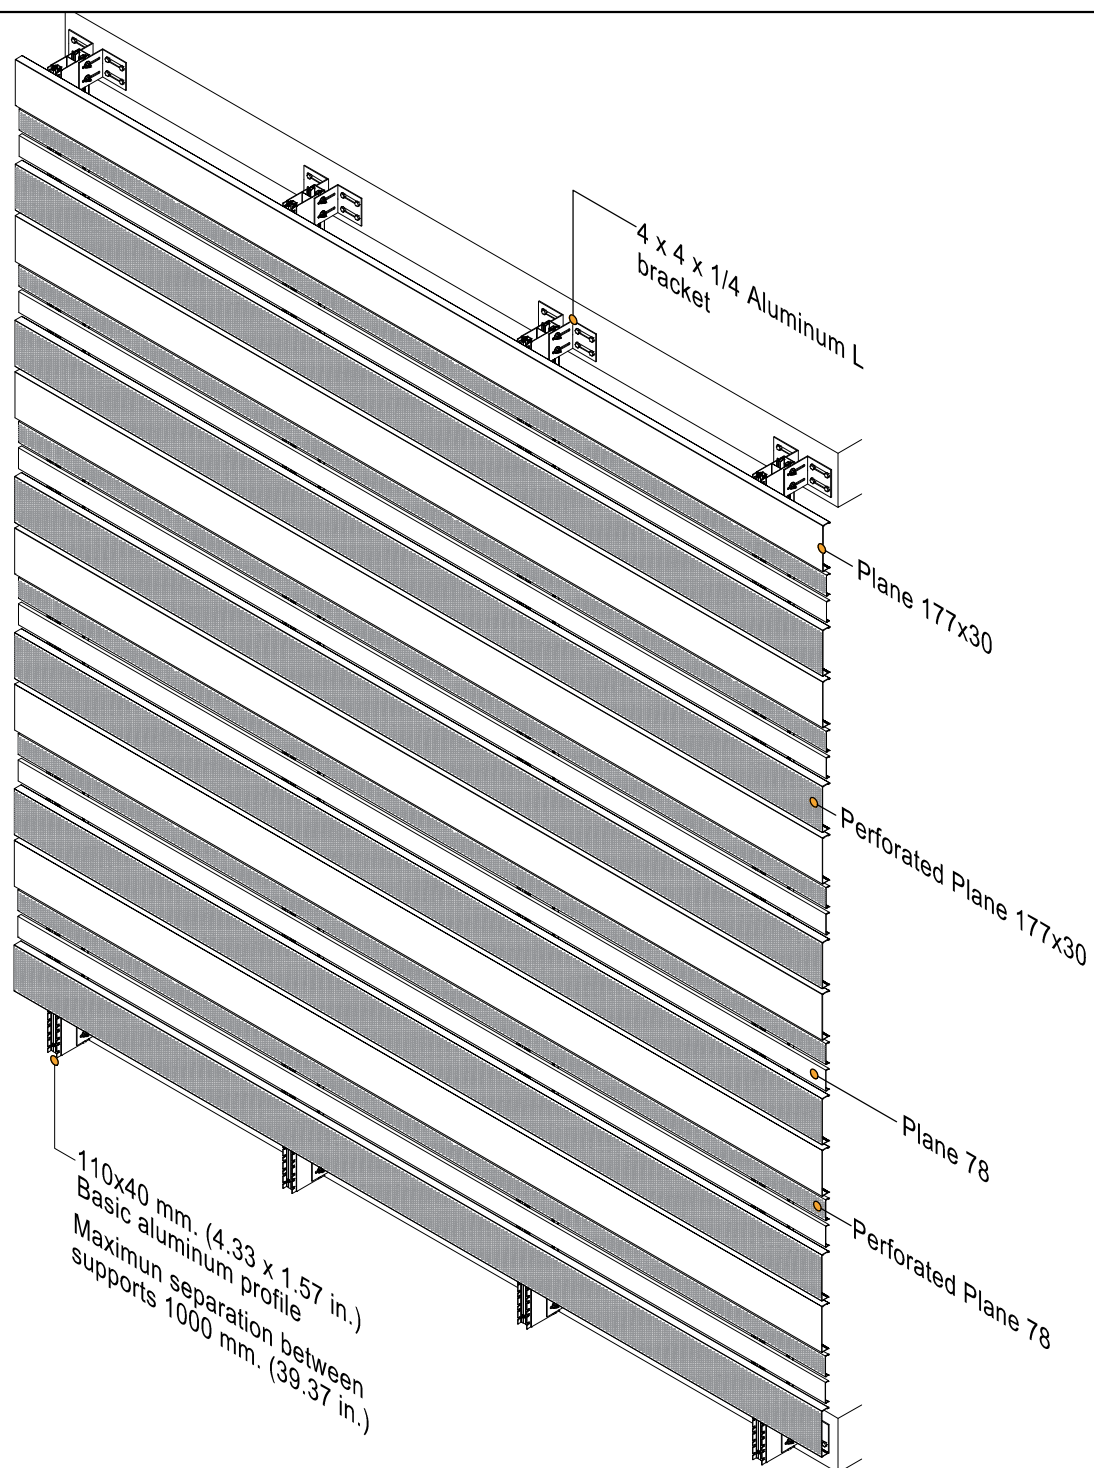

Technical department fácilfaçades®  
Specification workshop

Project:  
Location:  
Authorization:

Revision:  
Revision:  
Date: September 2020  
Dimensions: mm. (in.)

 **fácil**  
façades